




A - A - příčná vazba ř. 3, 4, 5

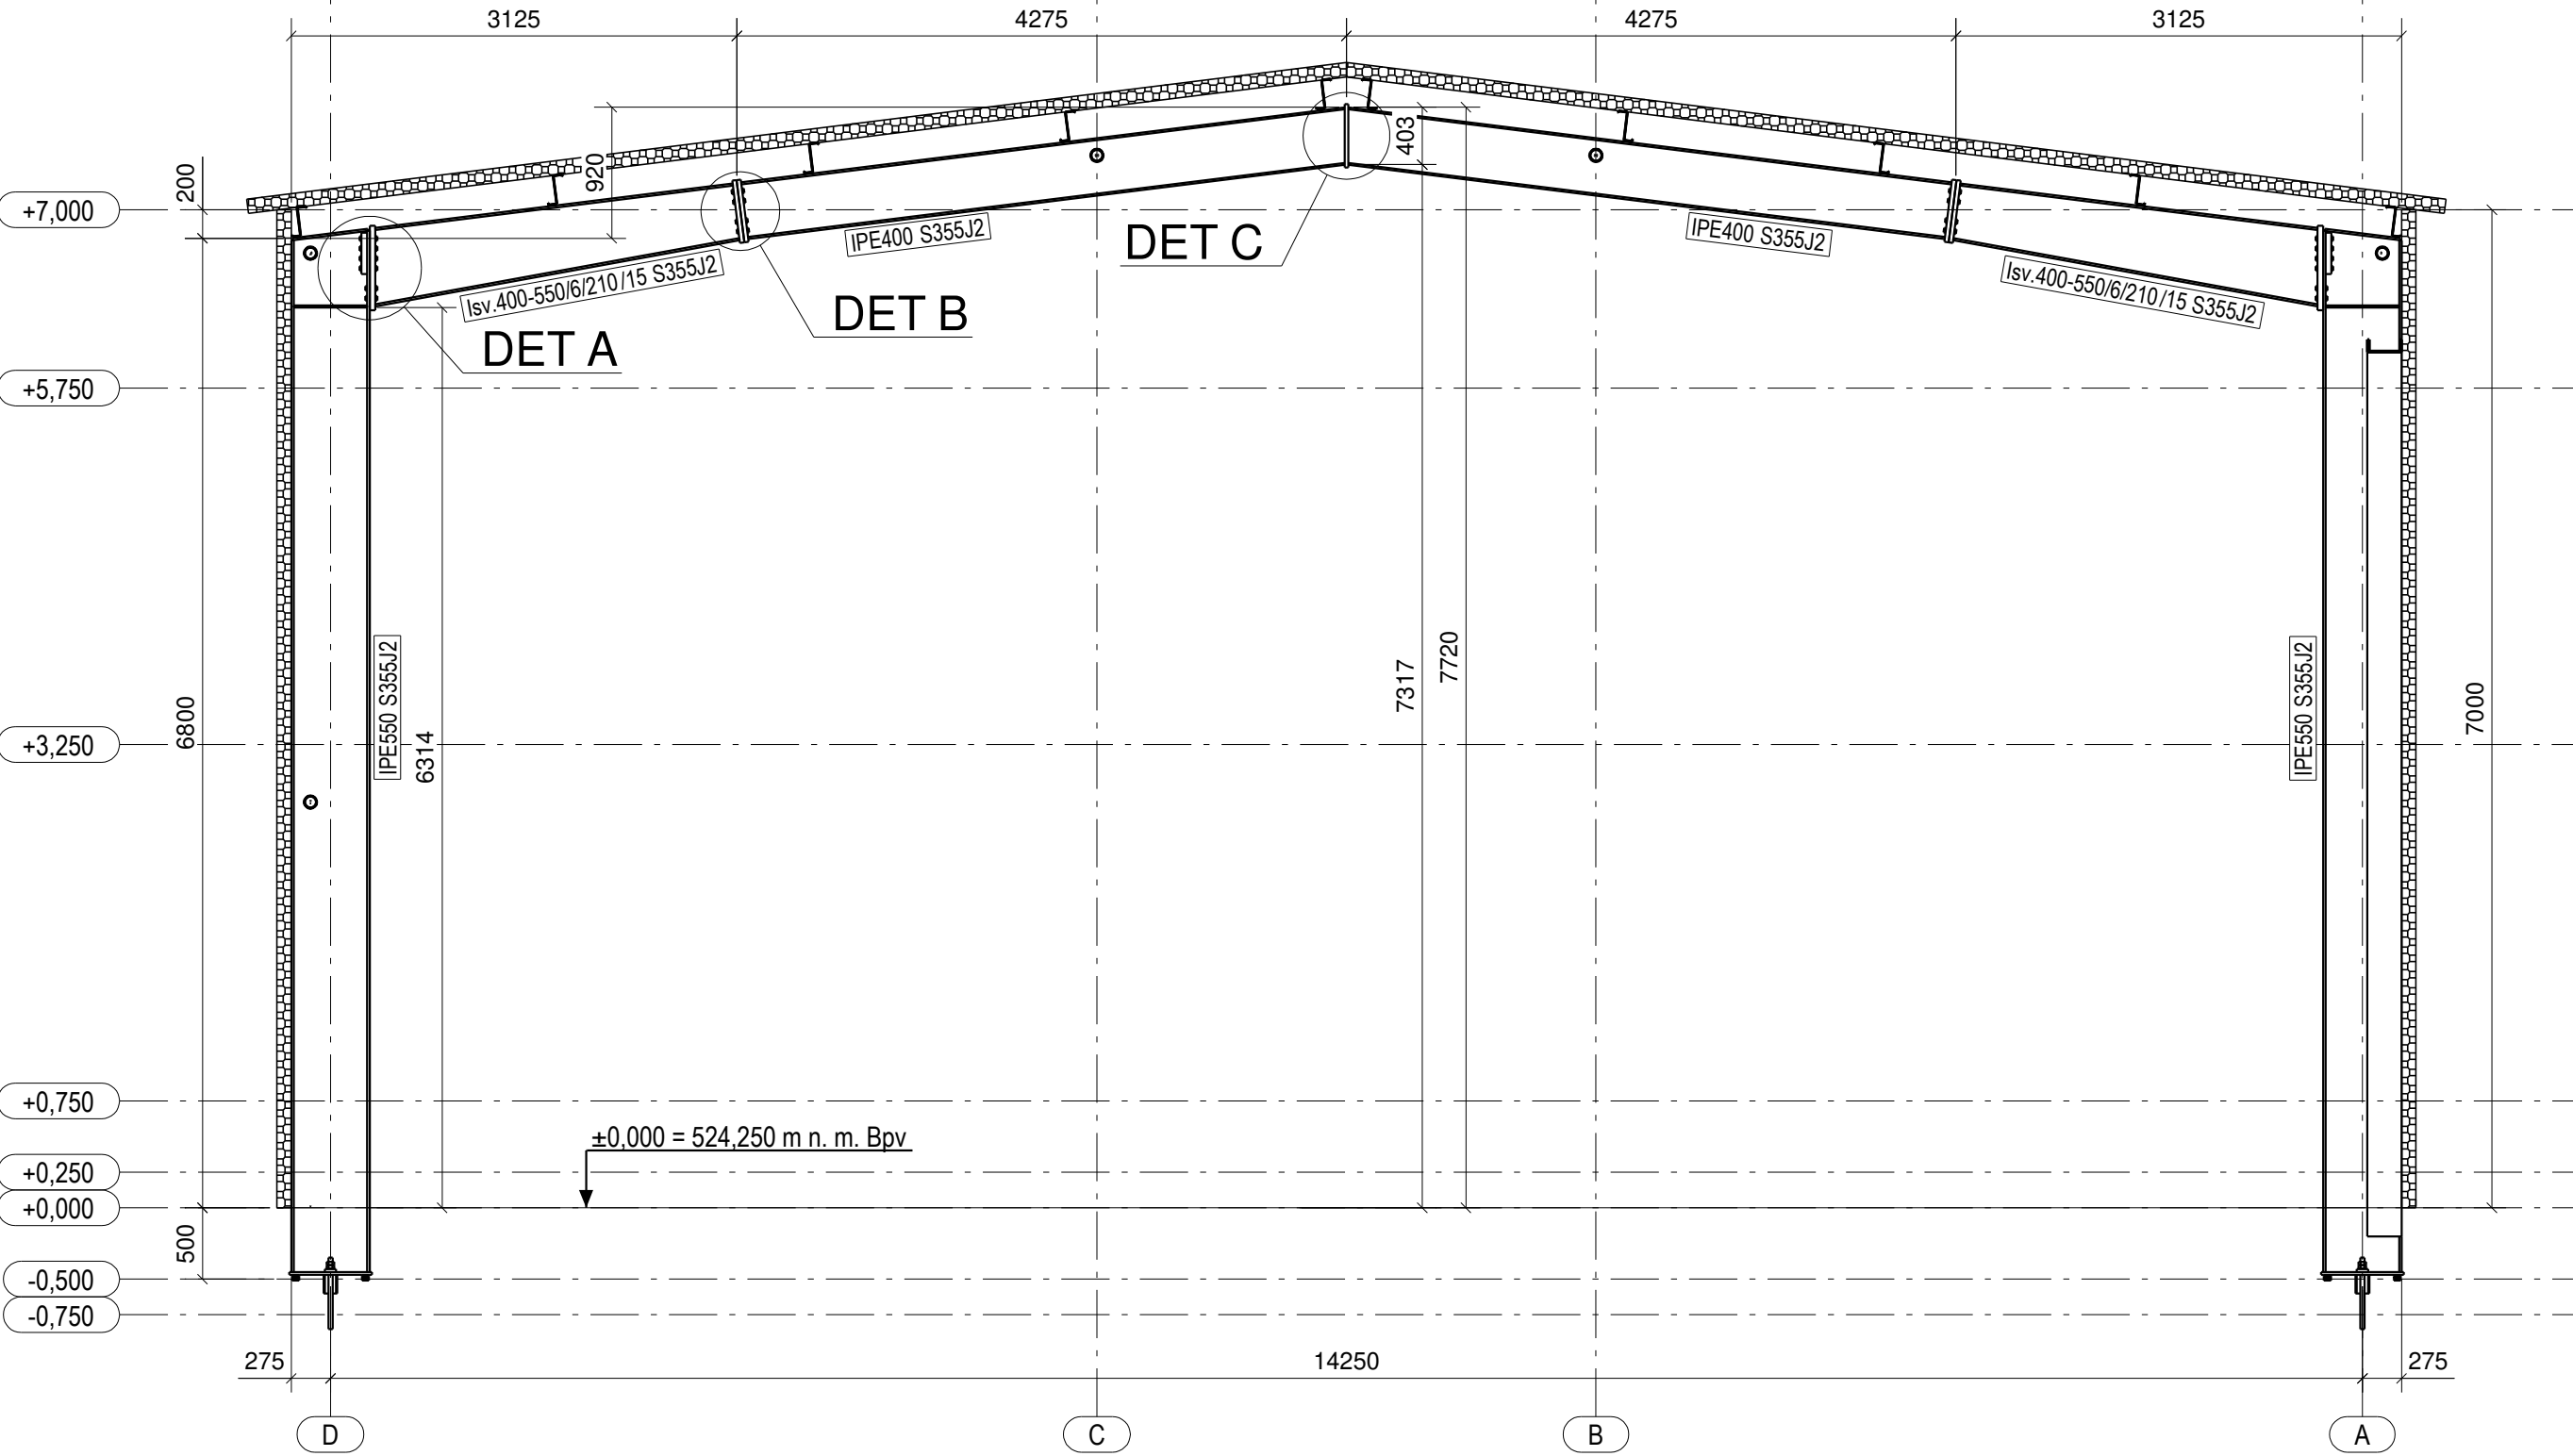


B - B - příčná vazba ř. 2

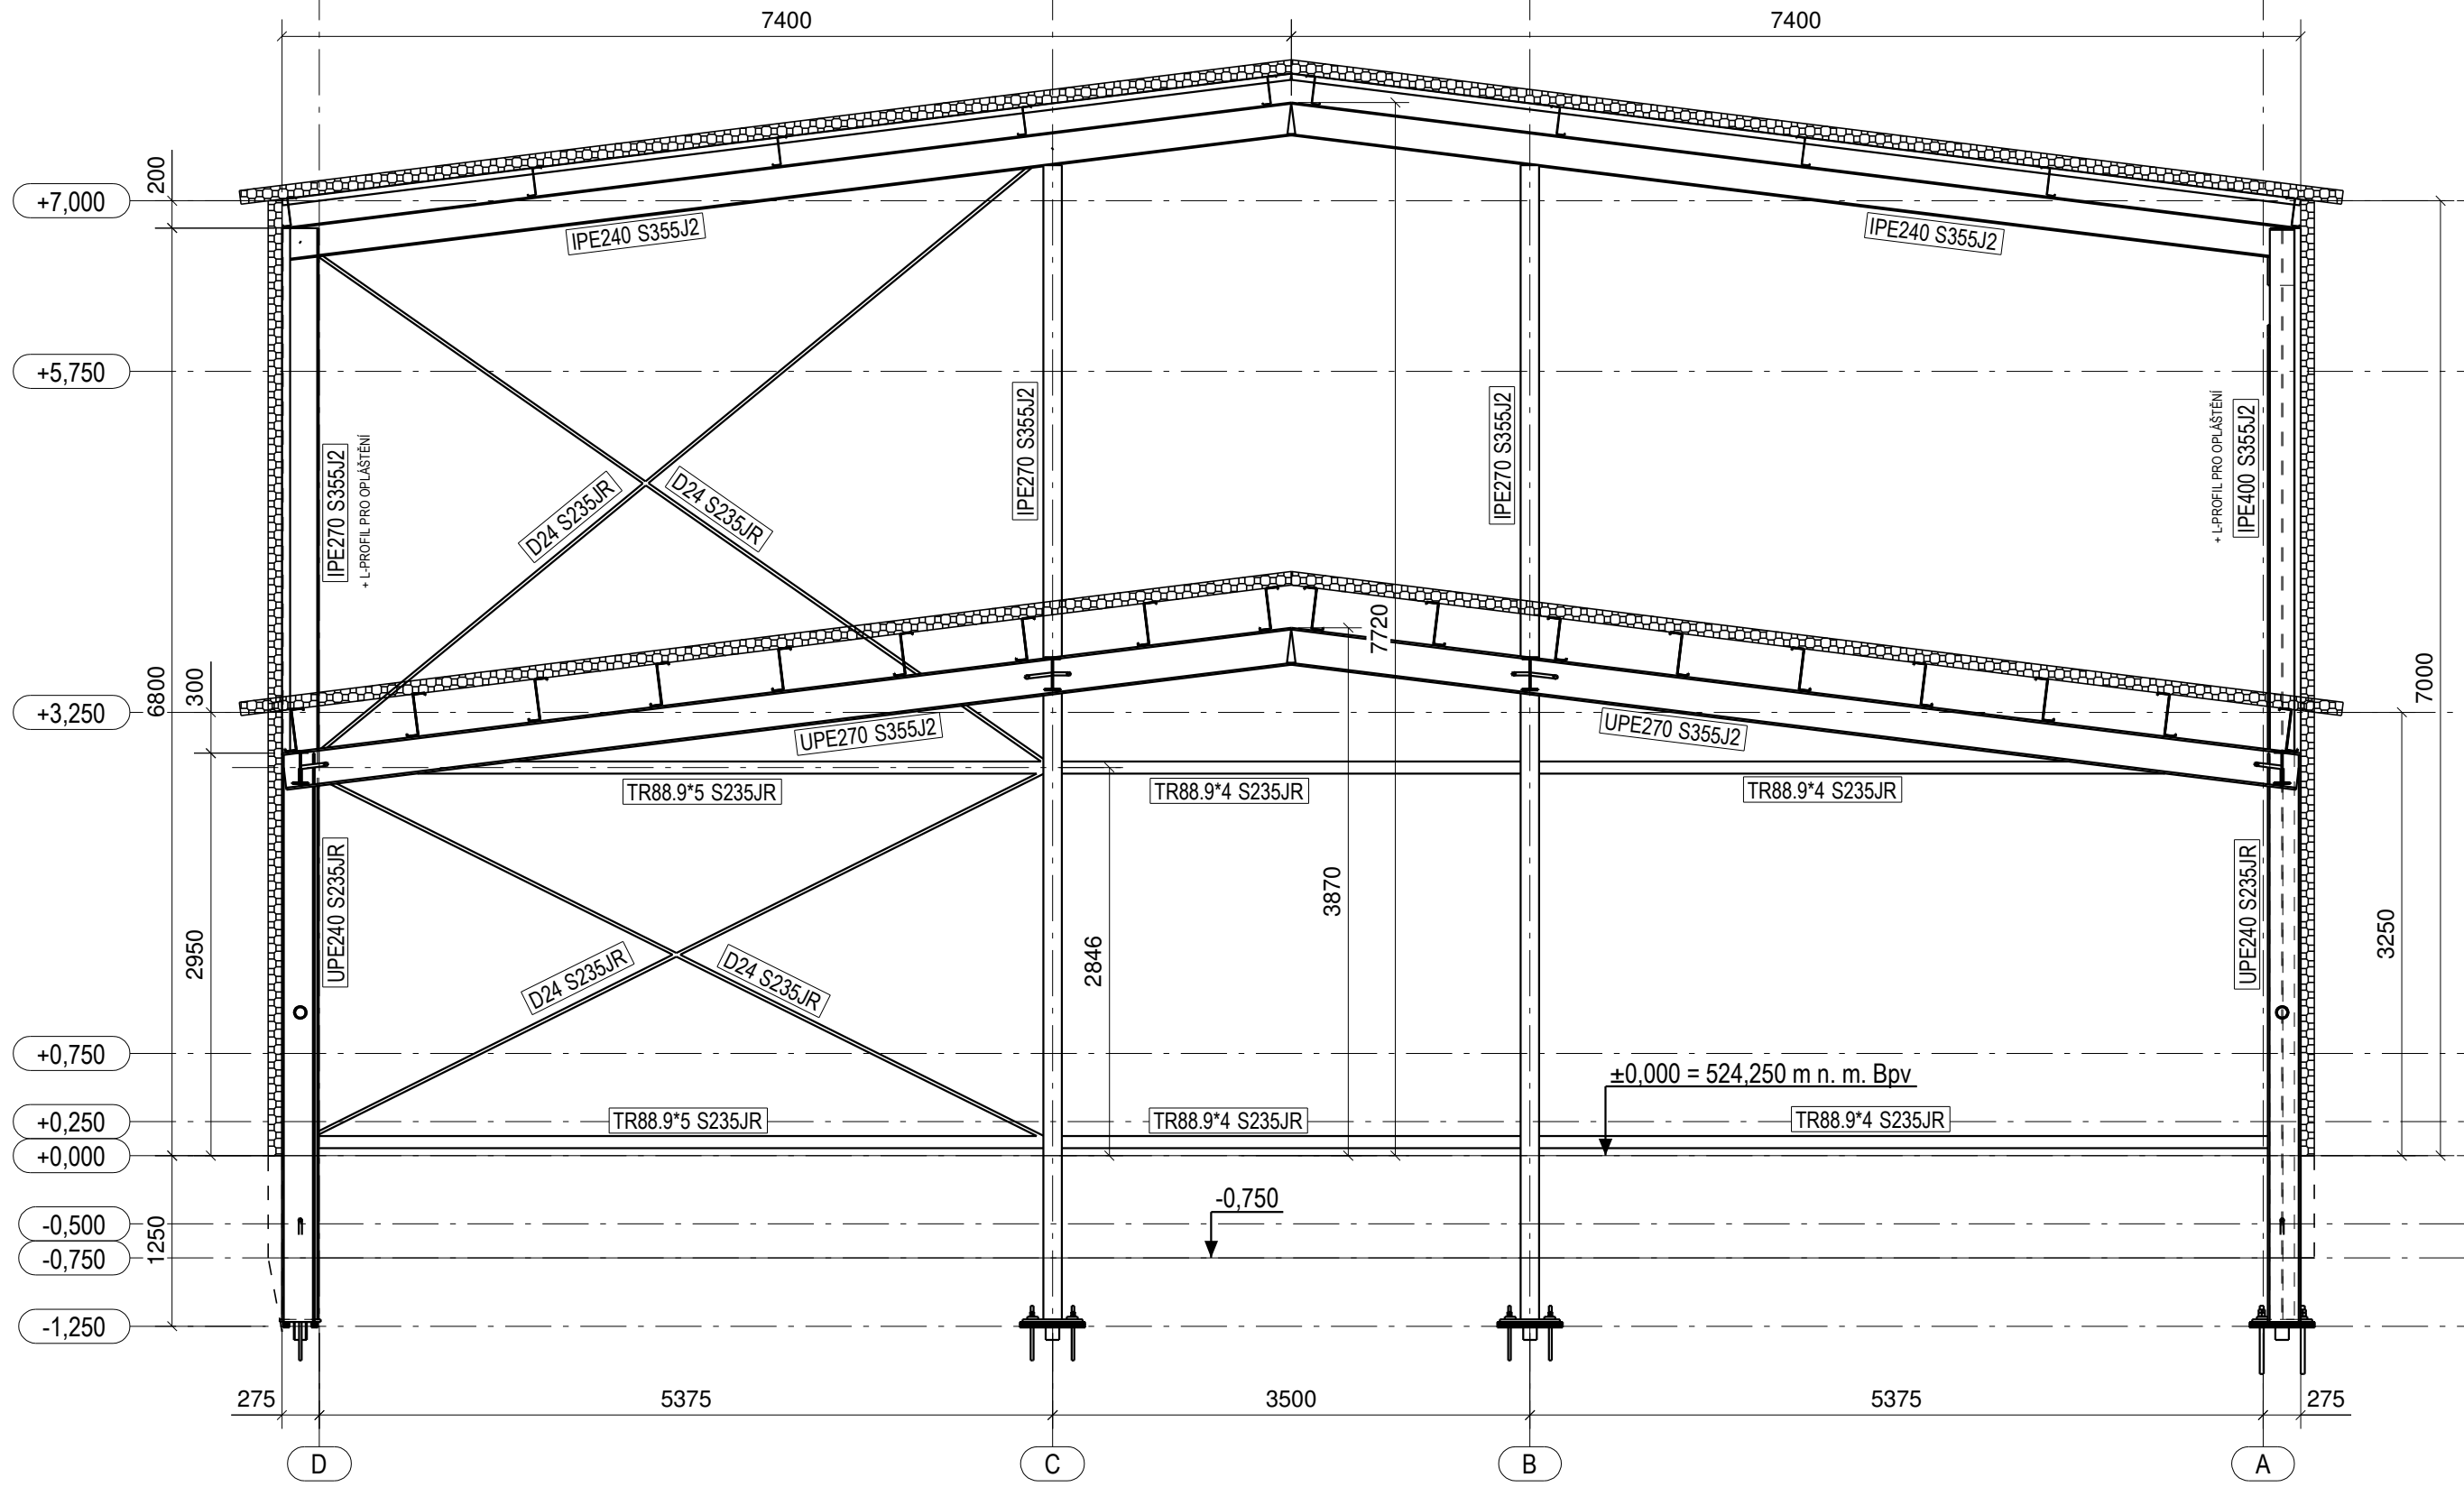


C - C - příčná vazba ř. 7, 8

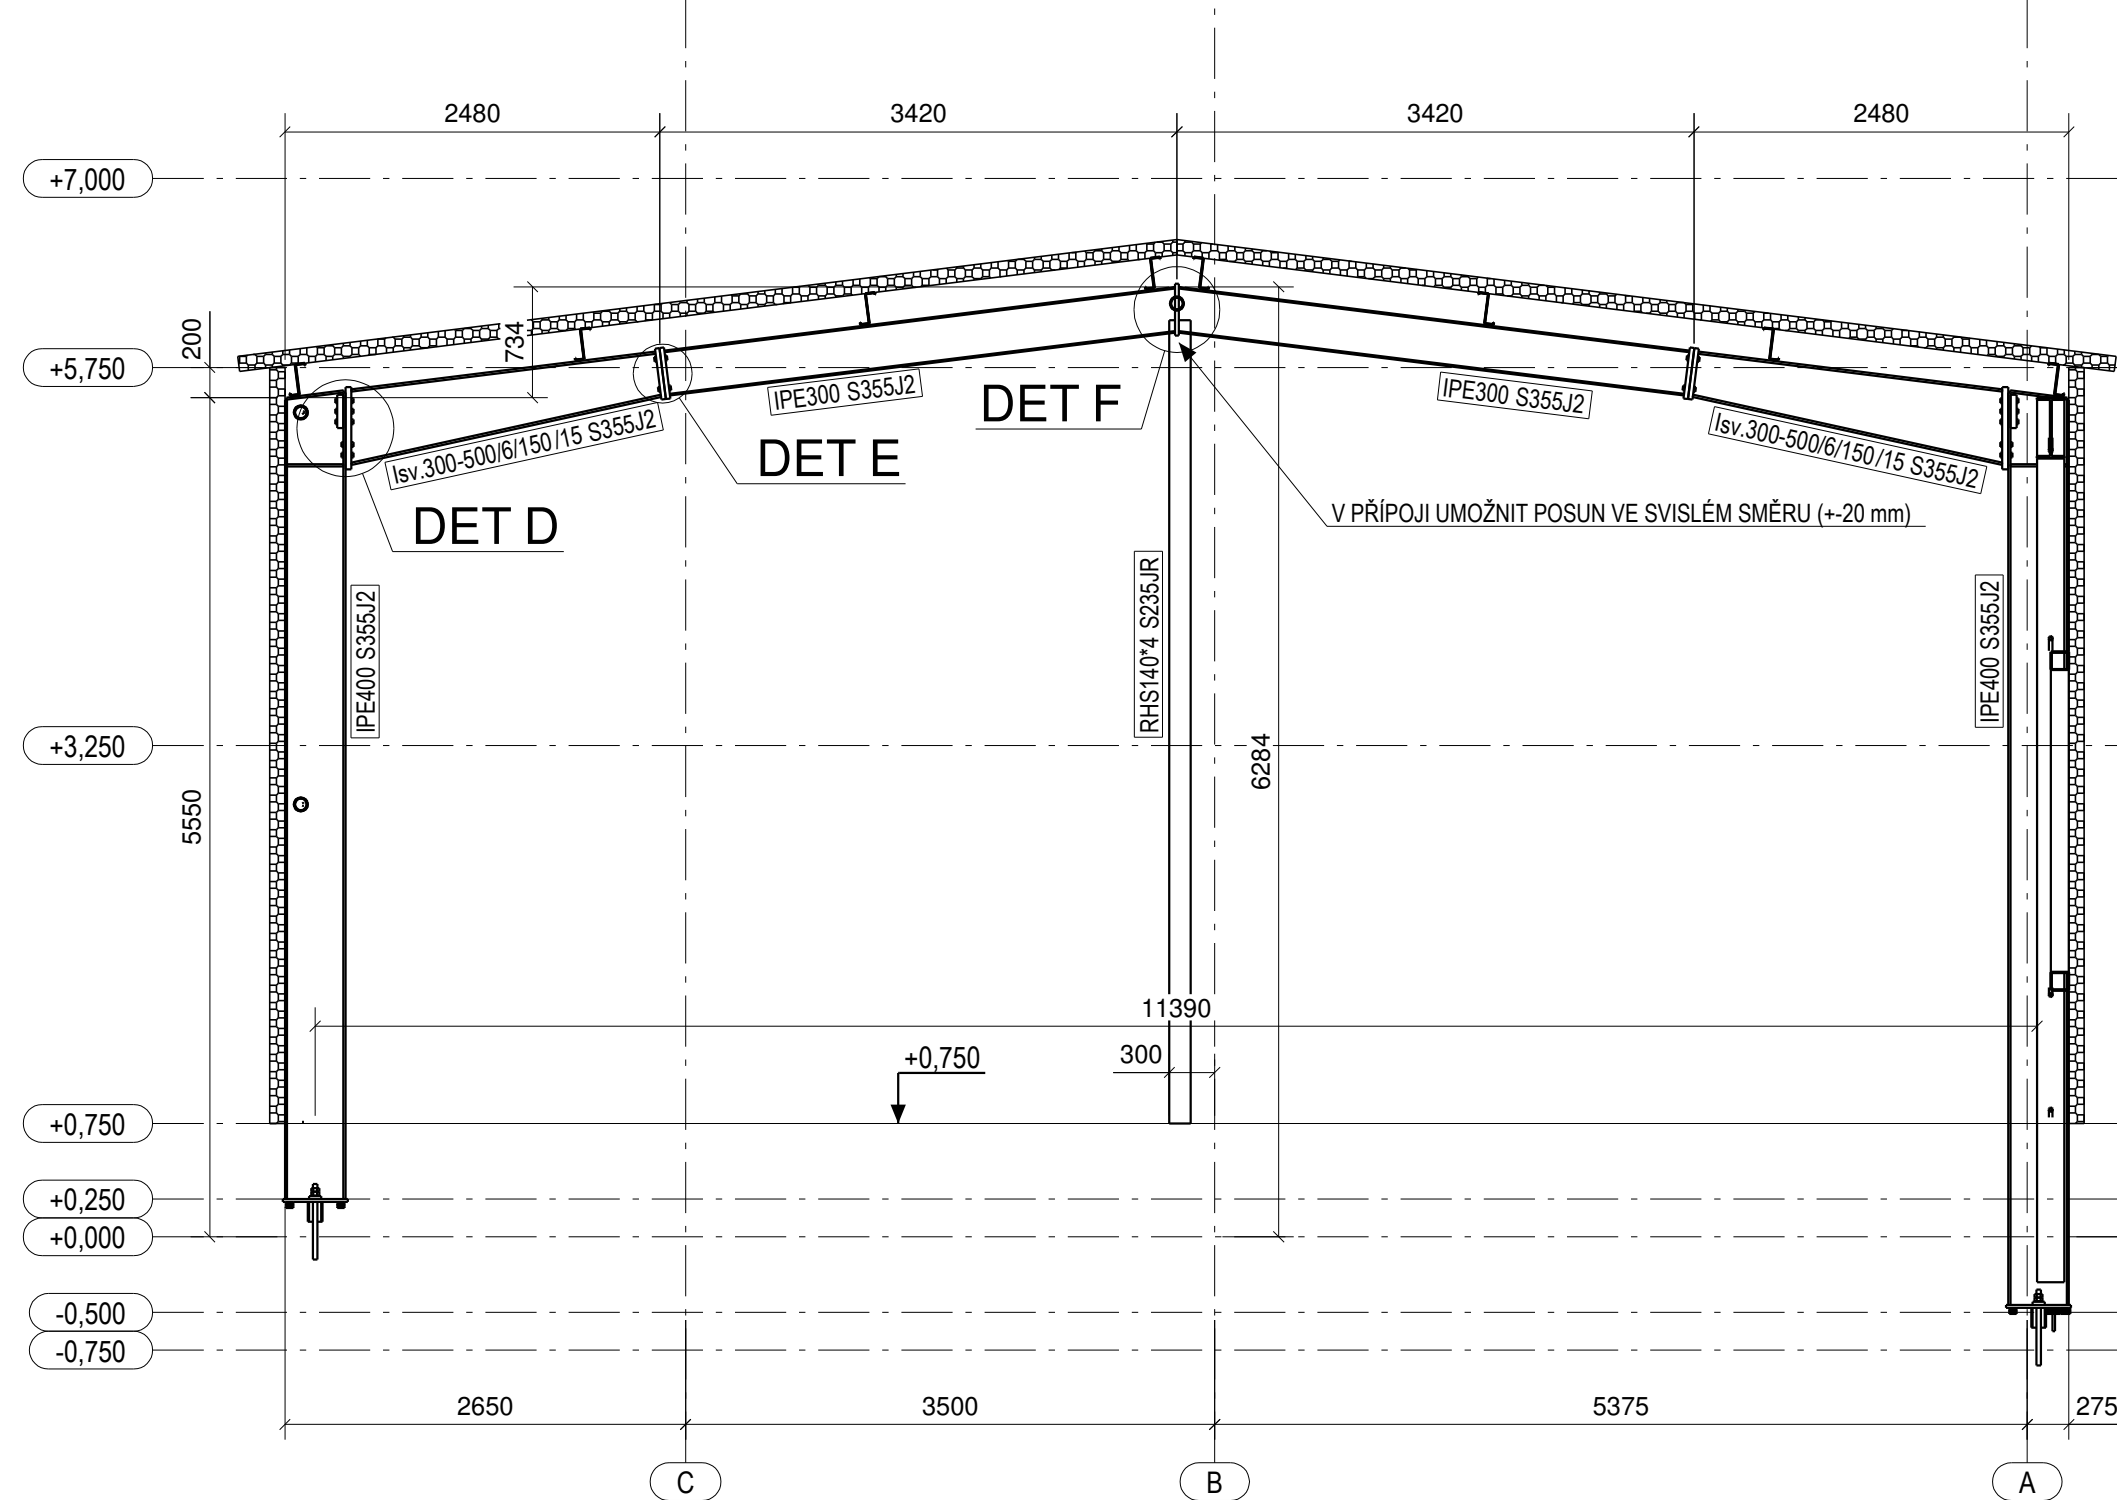


I - I - příčná vazba ř. 6

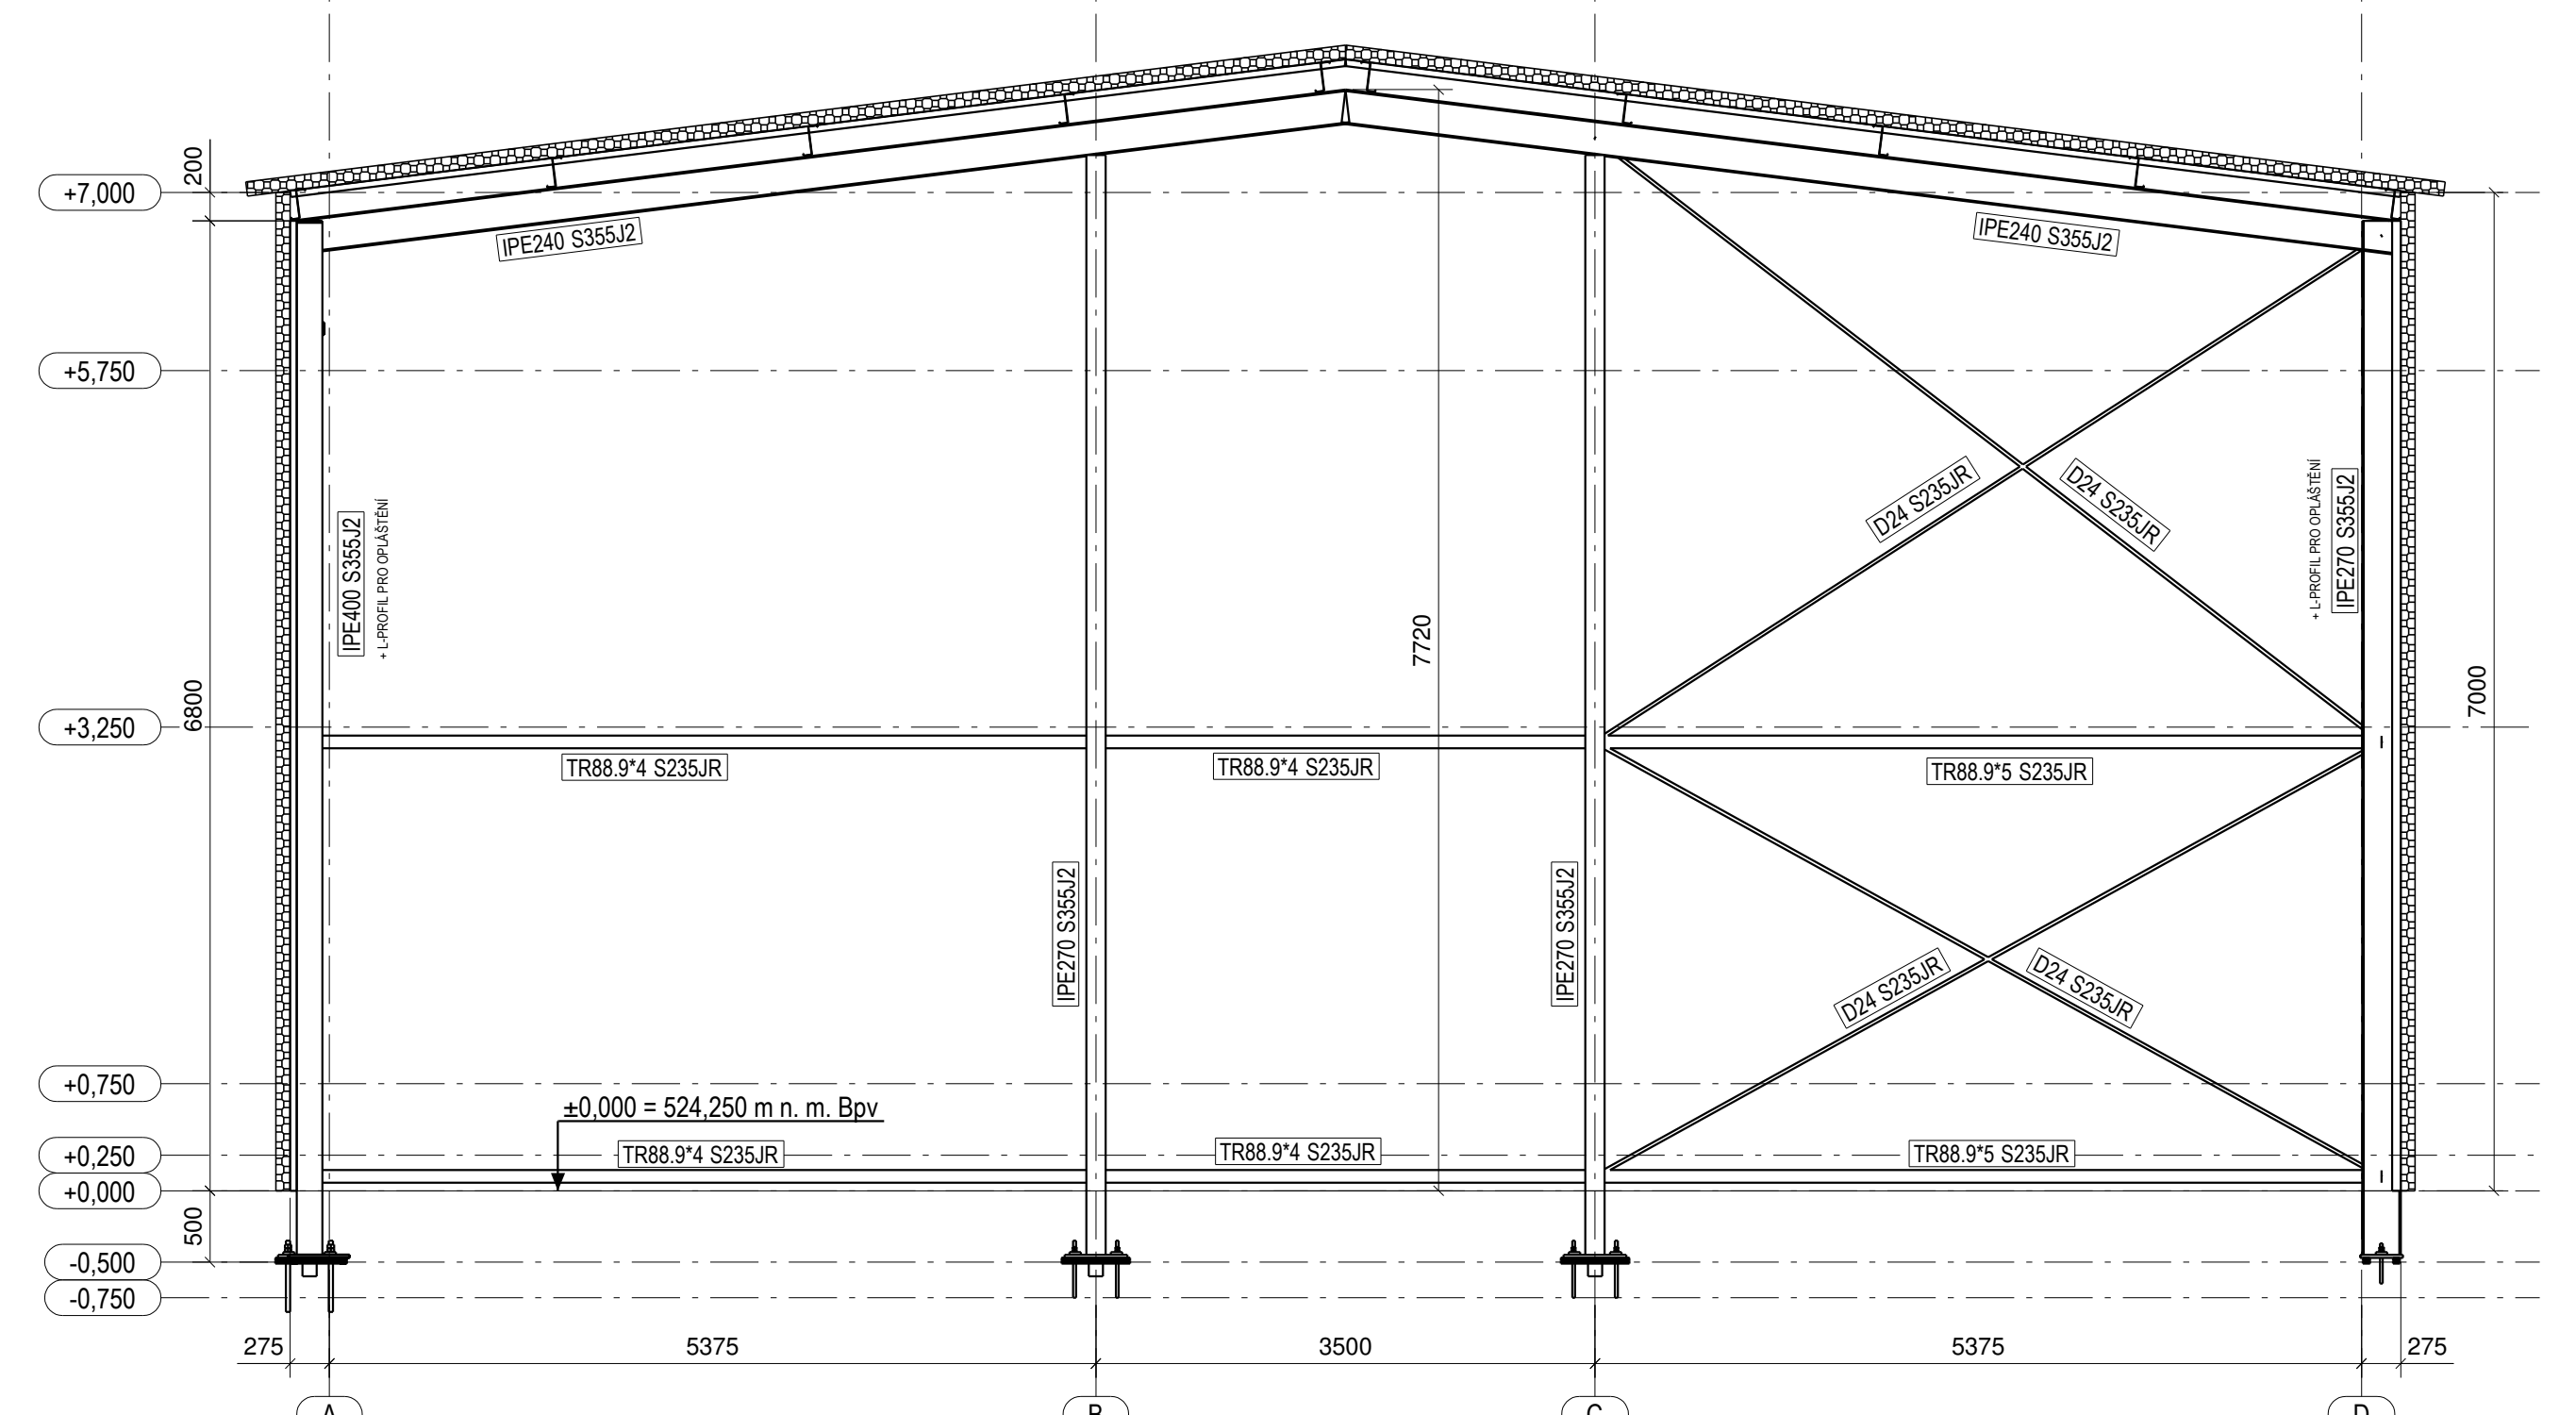


D - D - příčná vazba ř. 9

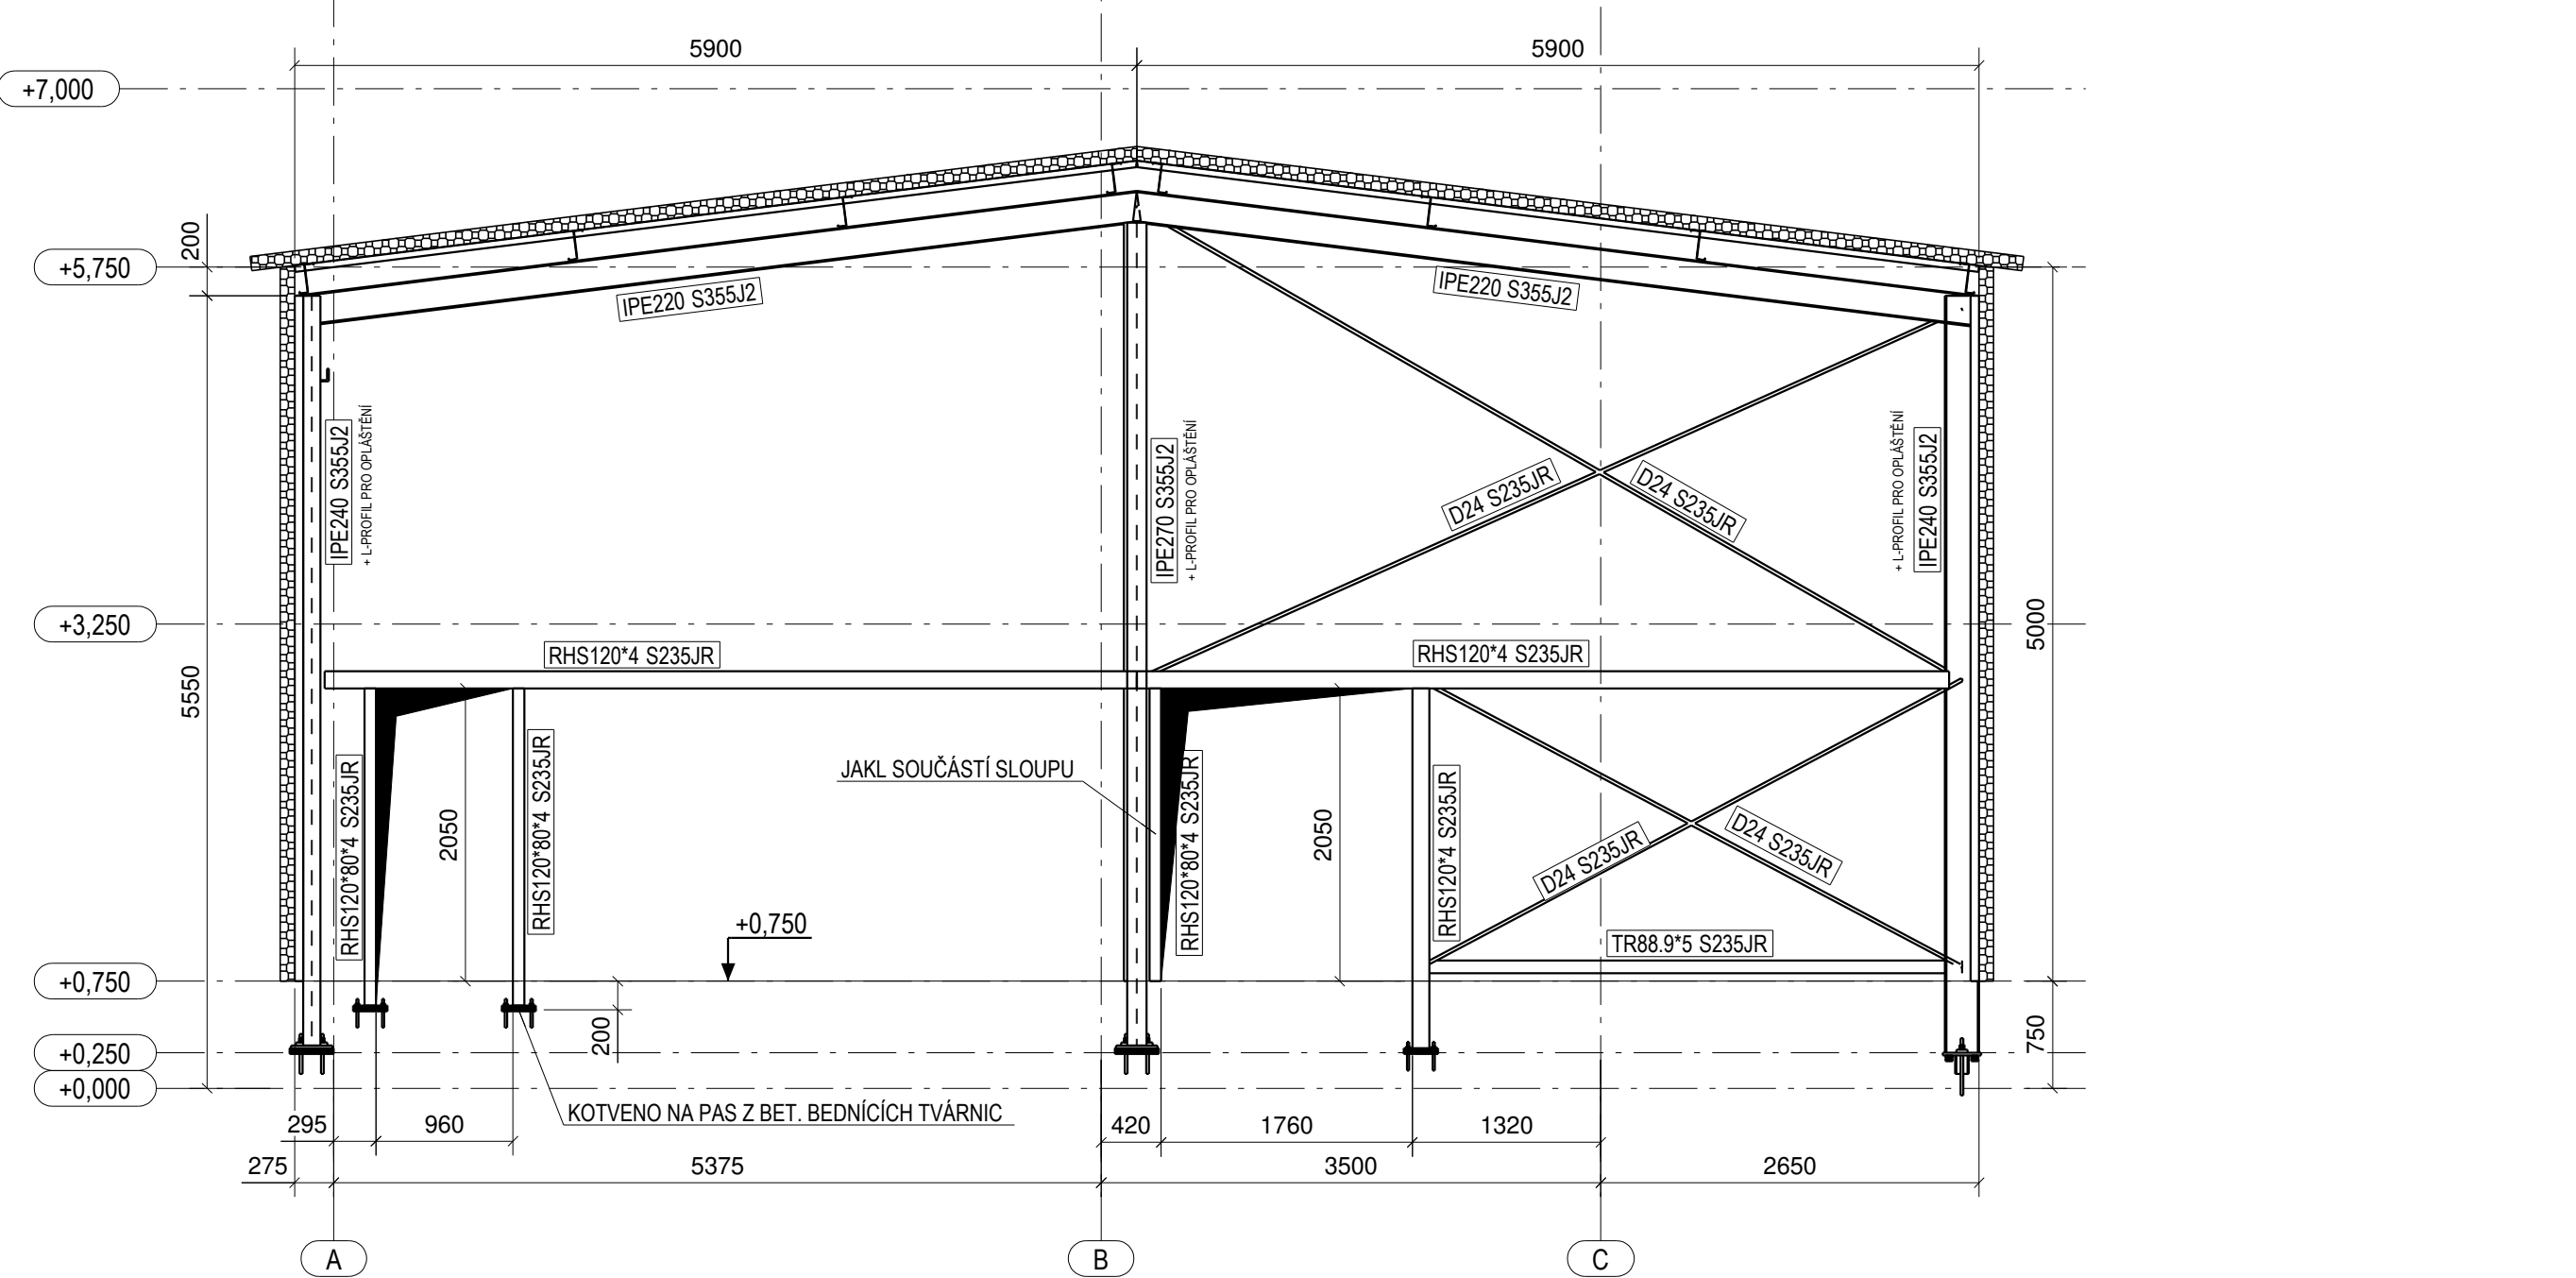

E - E - příčná vazba ř. 1

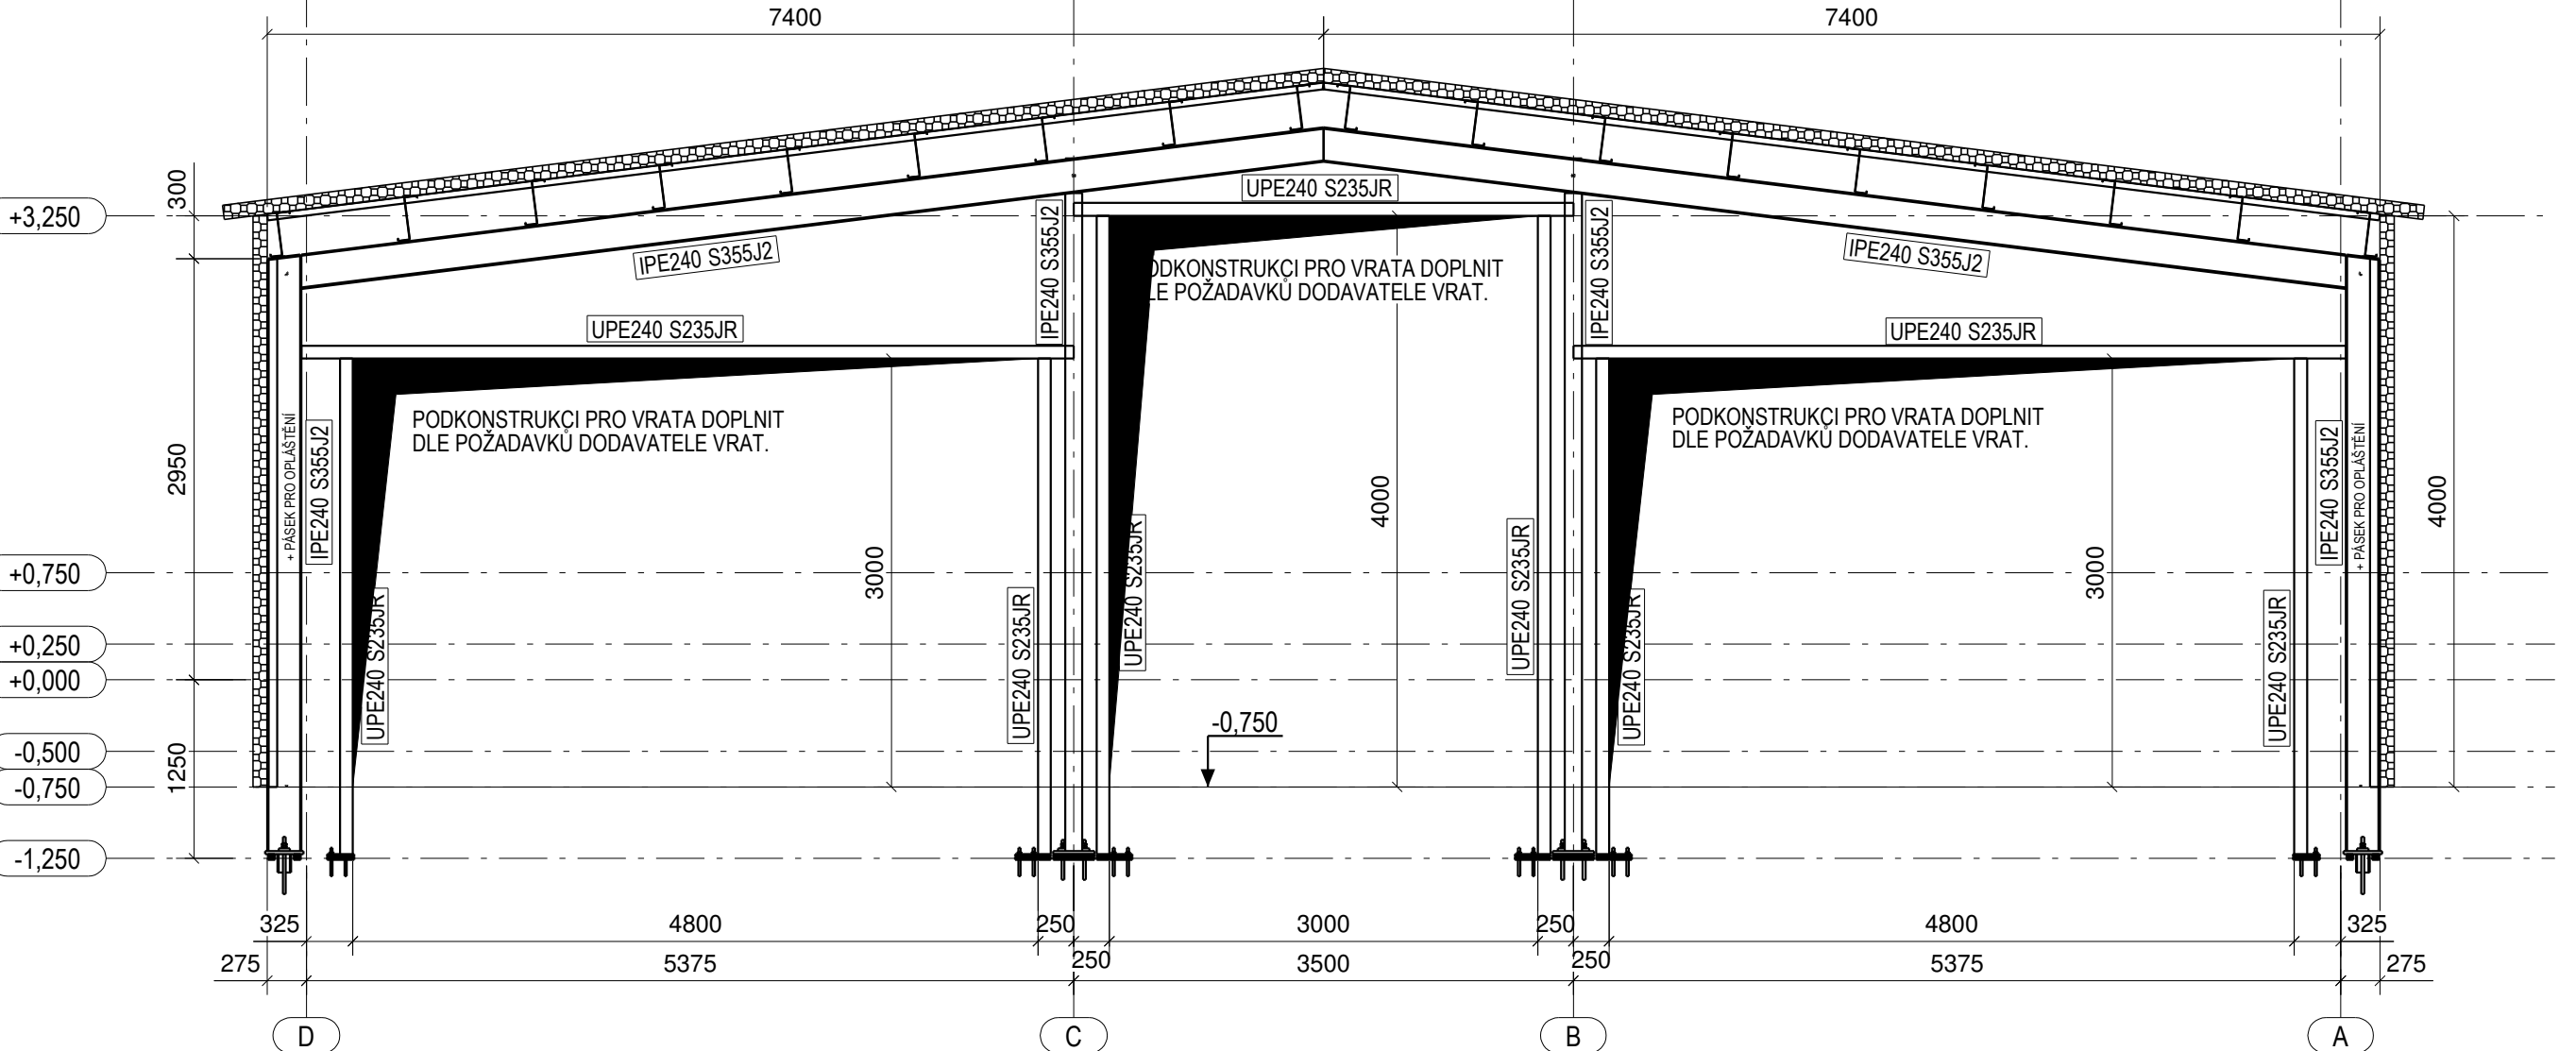


G - G

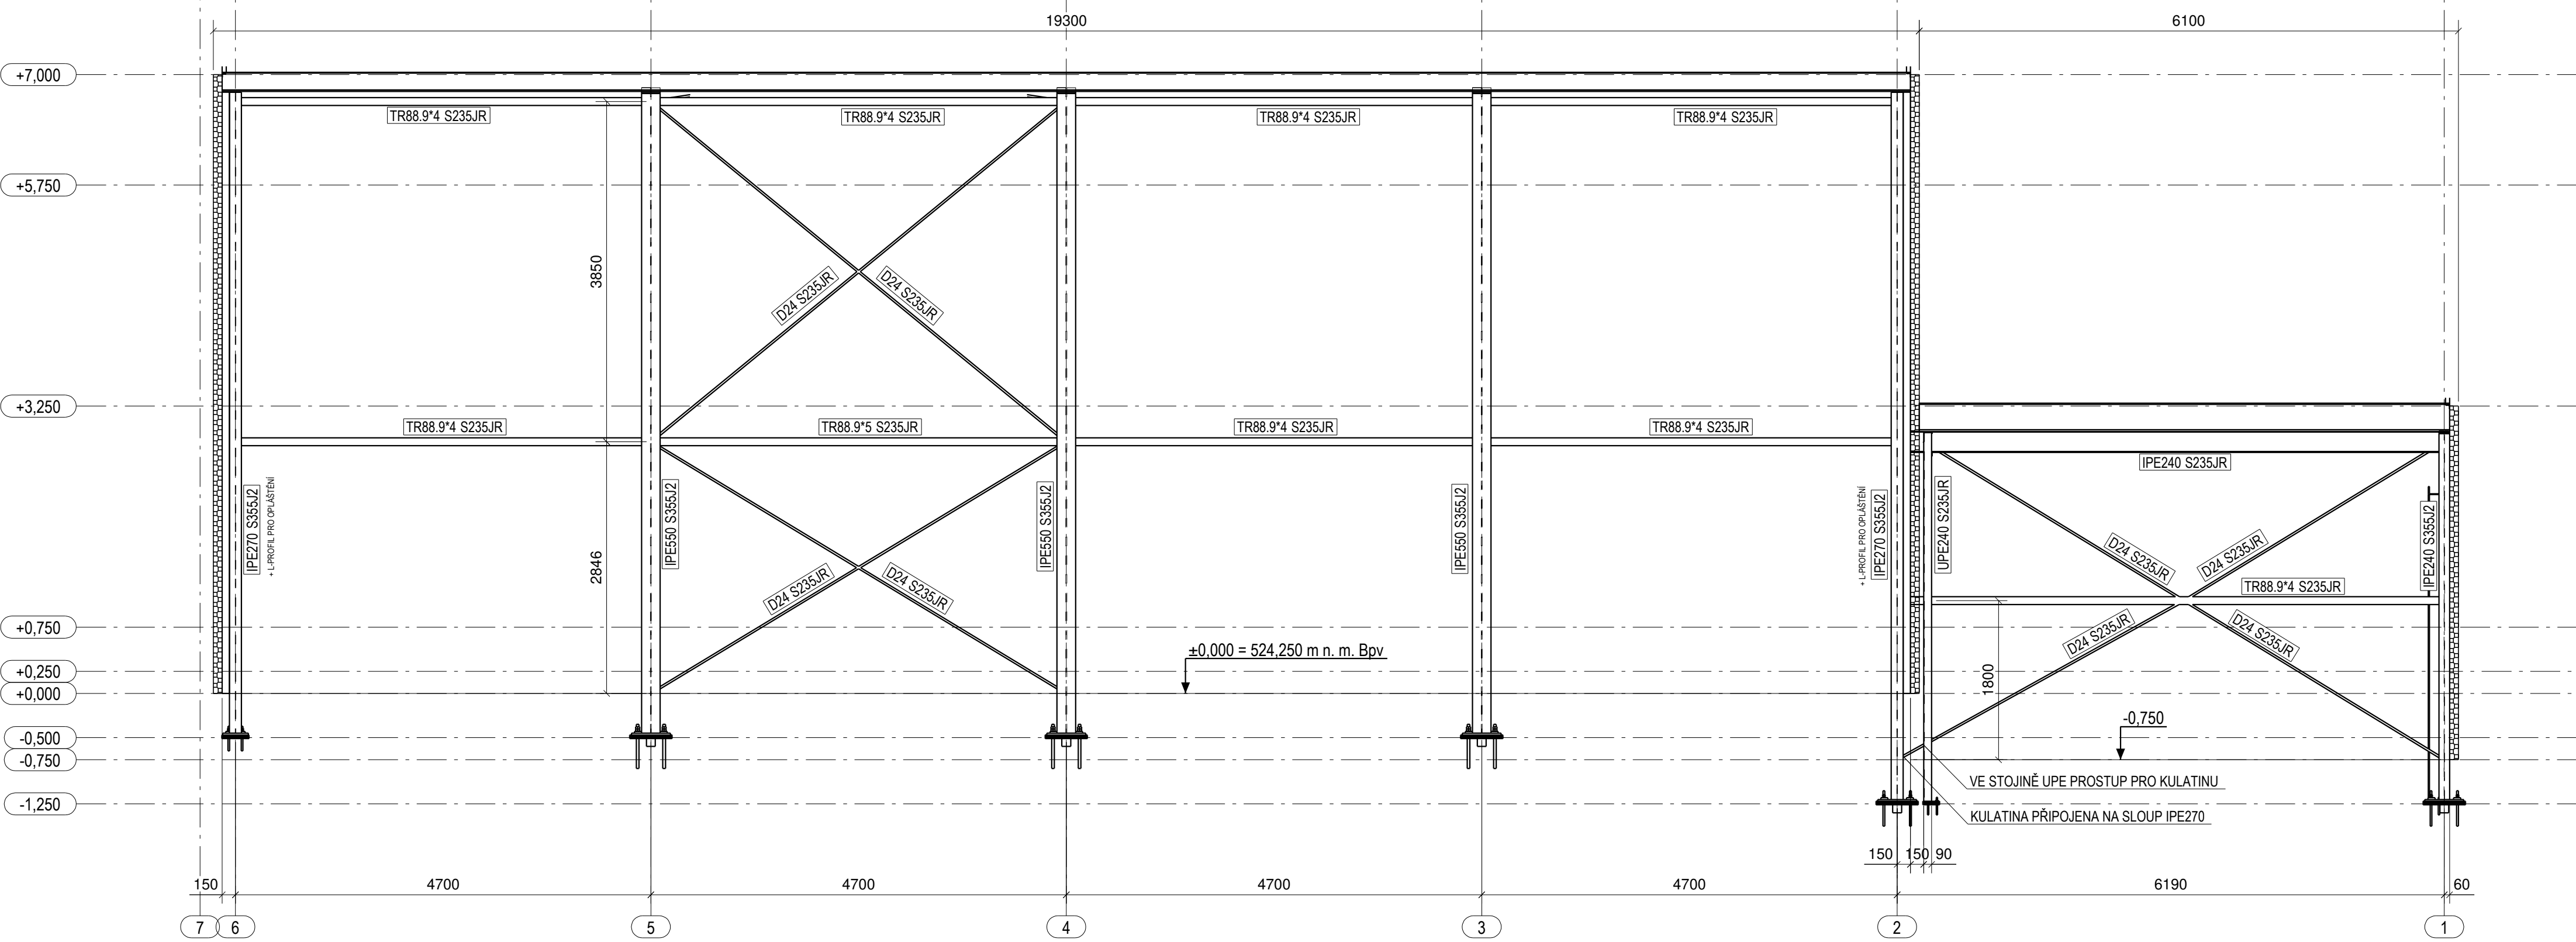


F - F



H - H

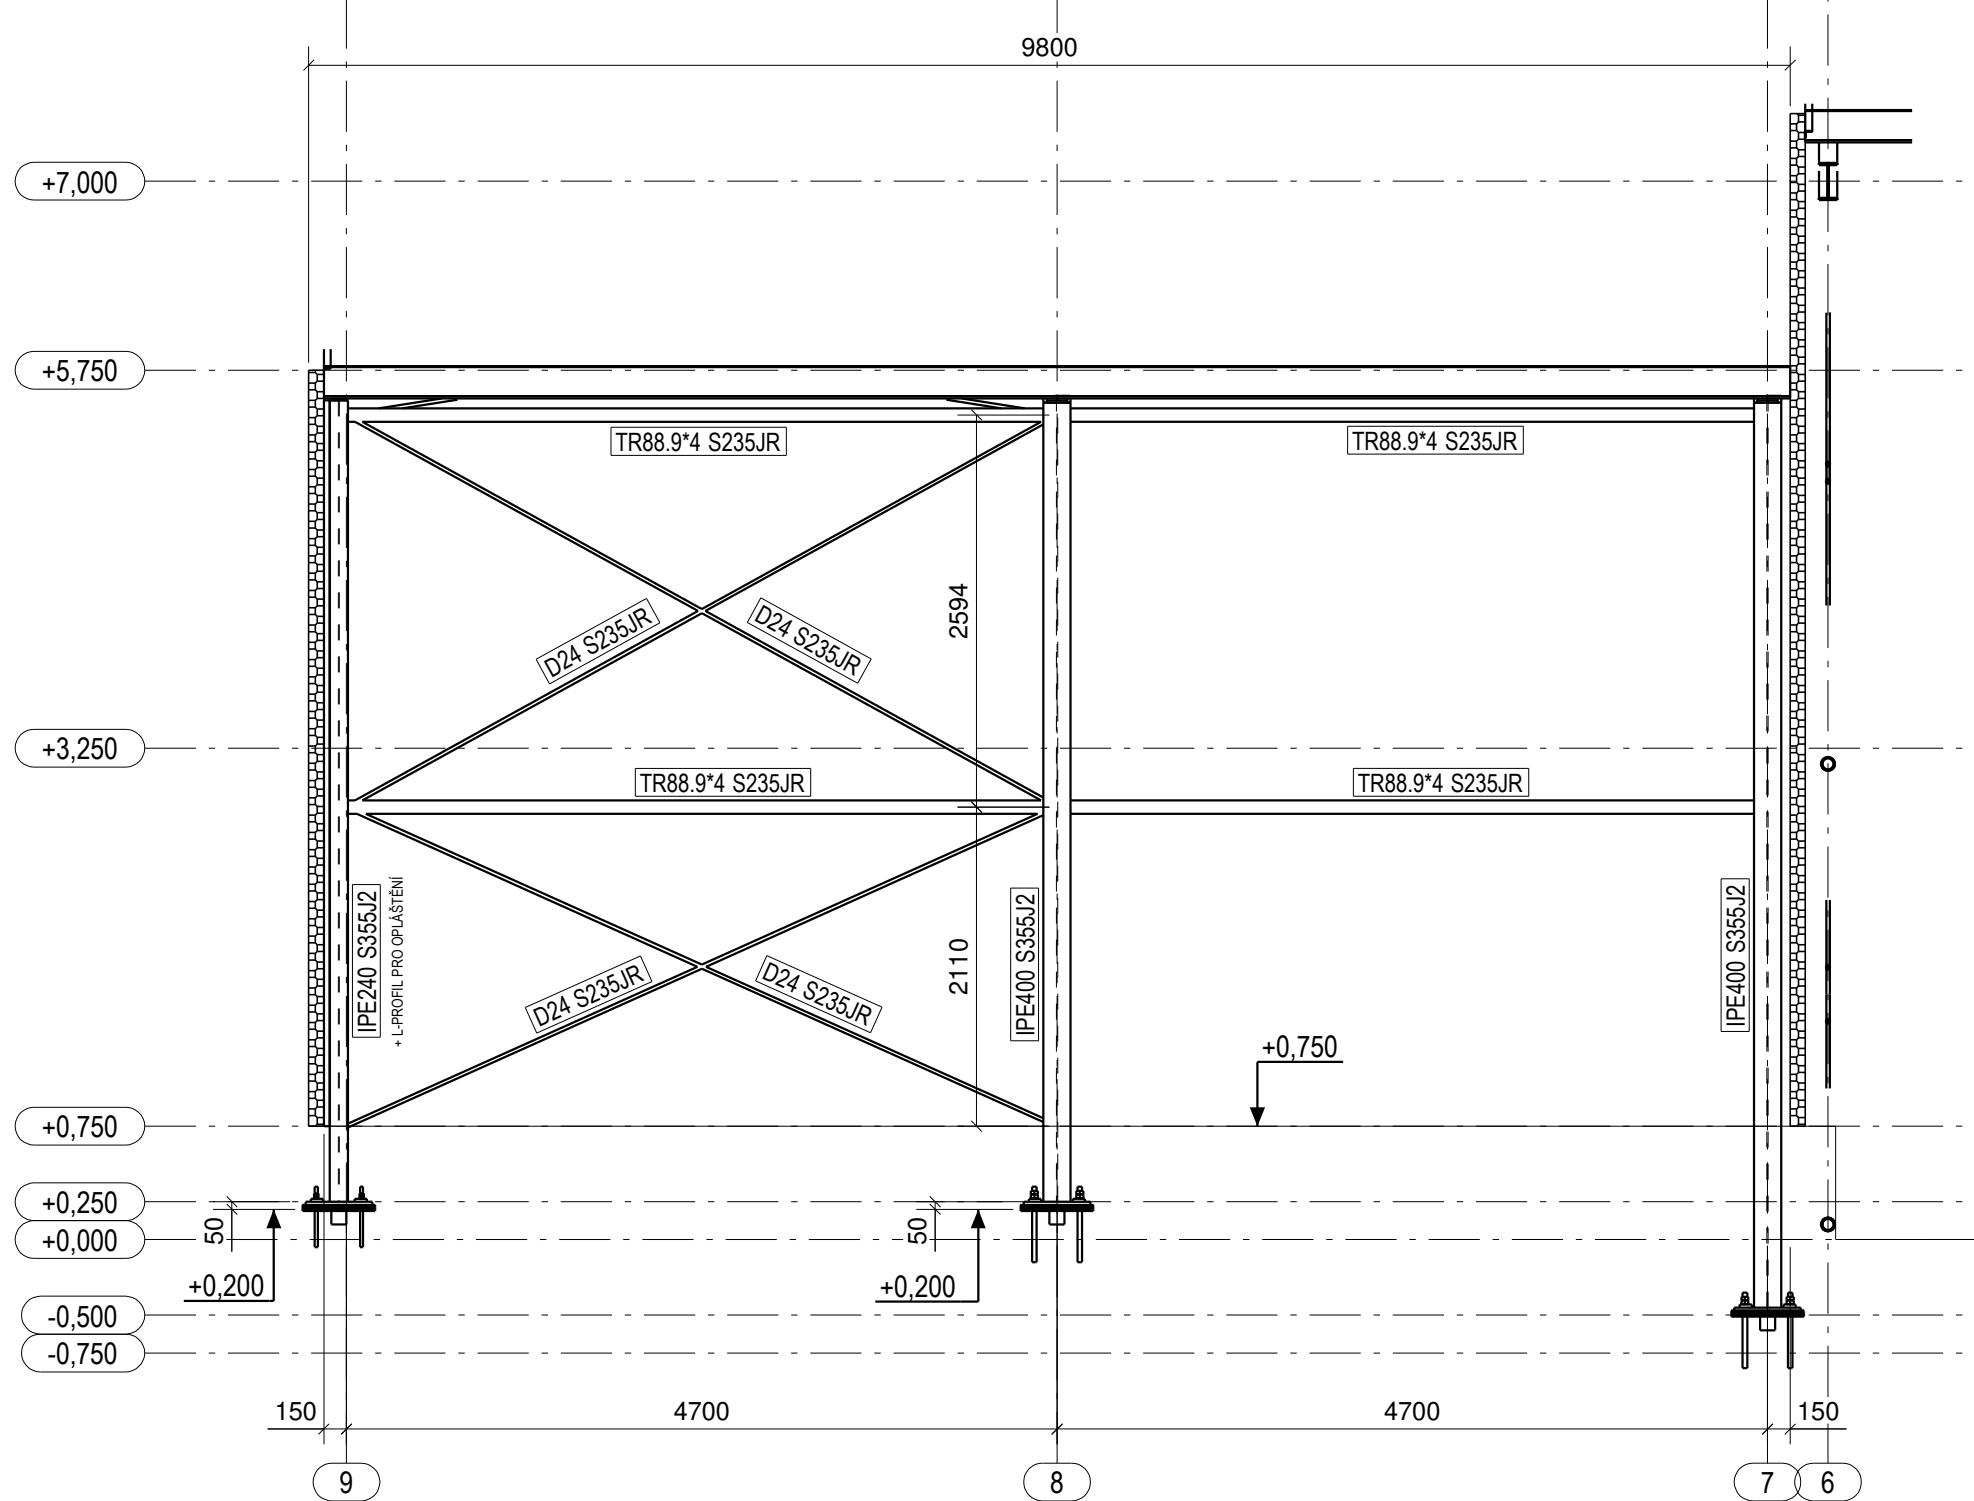

J - J

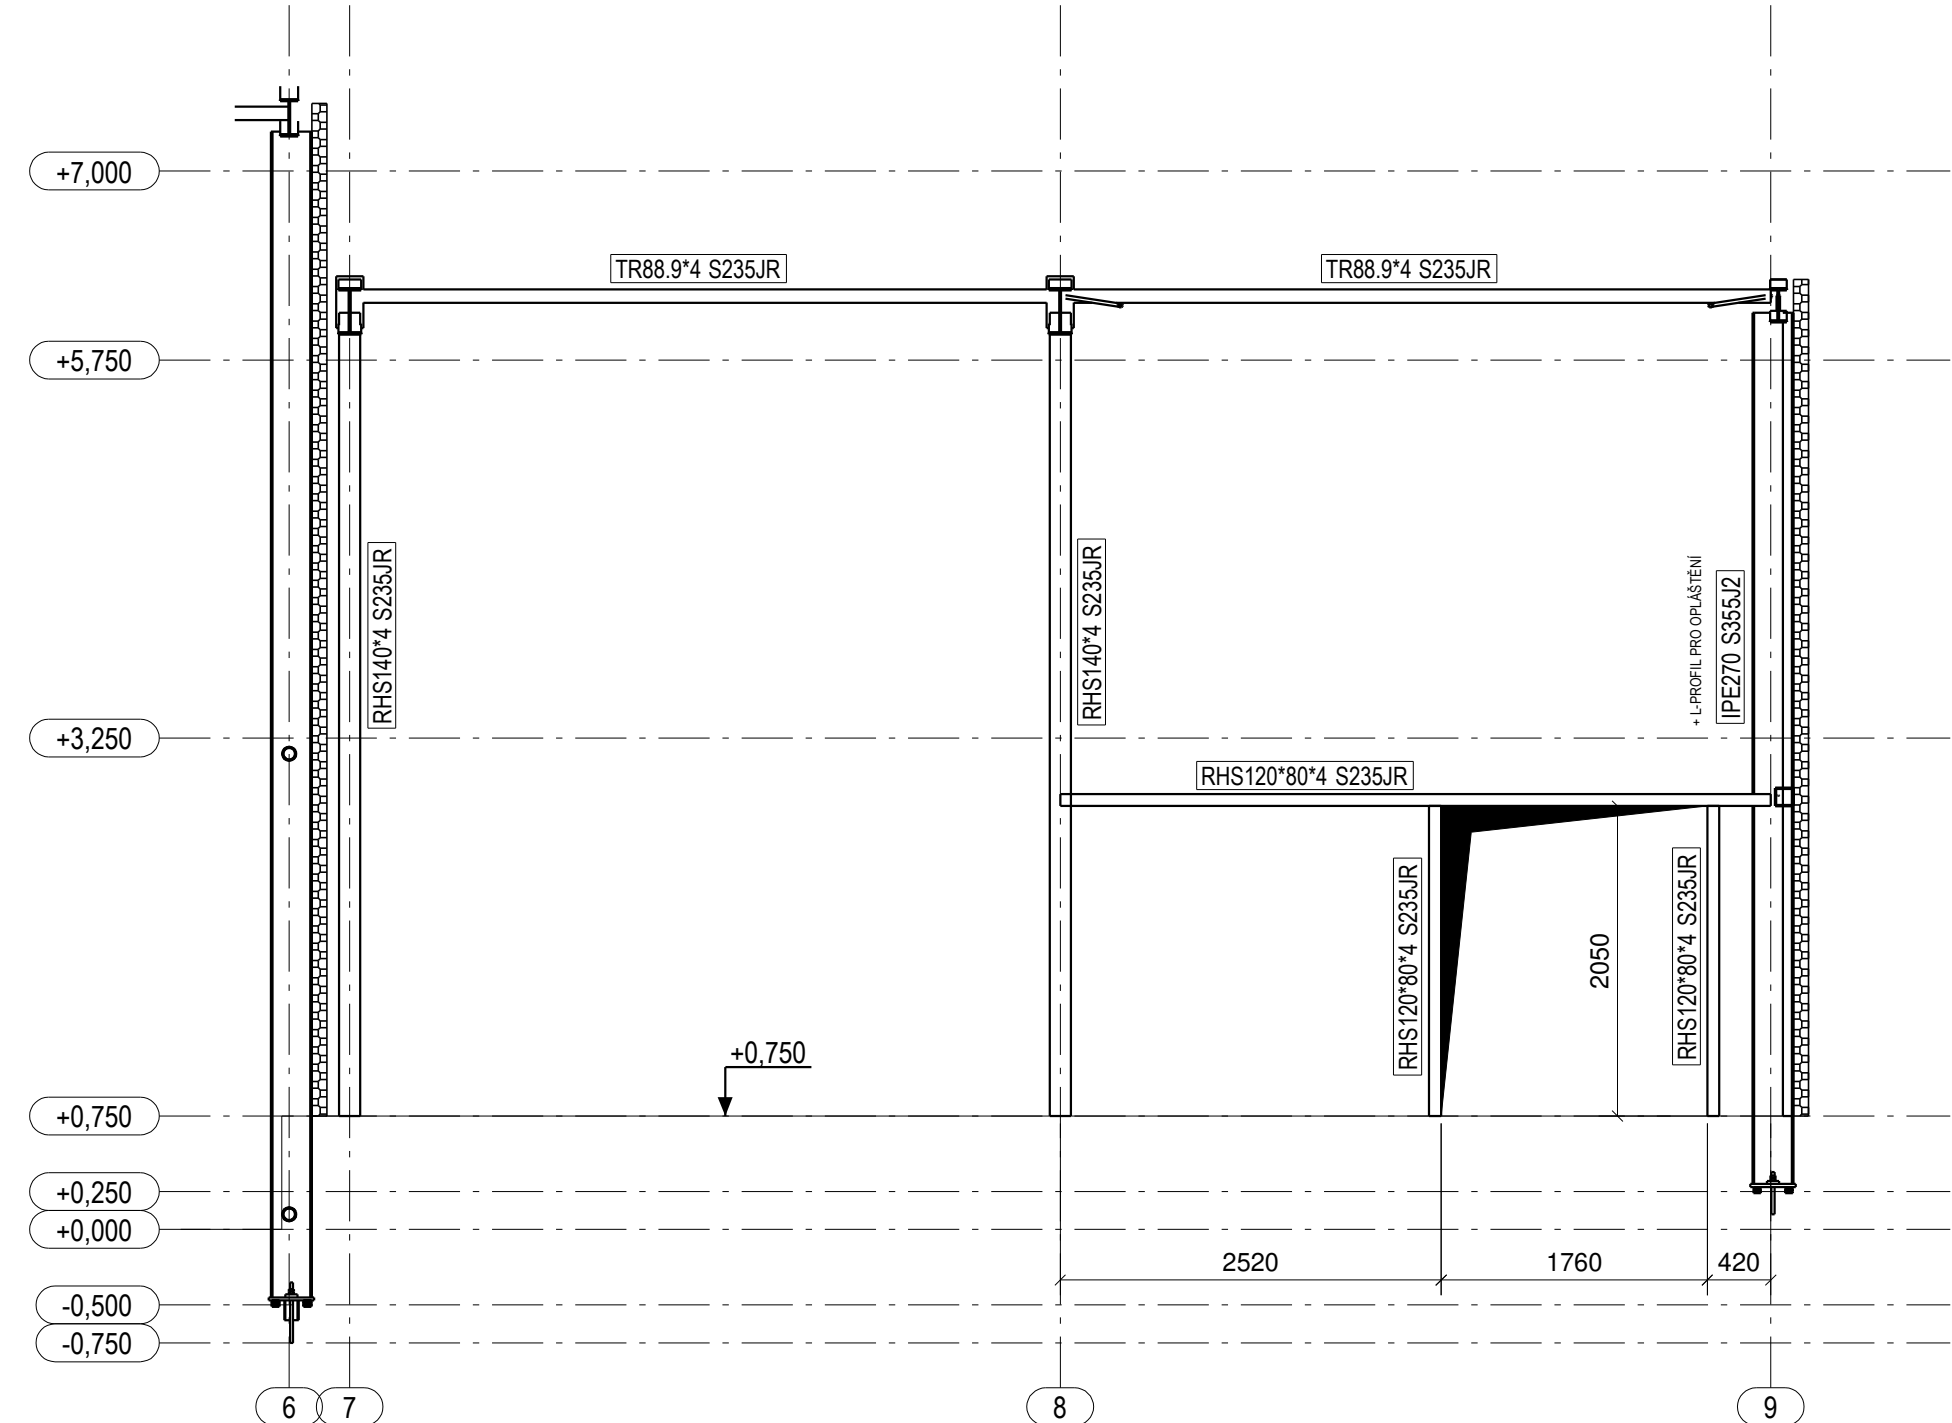

DETAIL-A

